


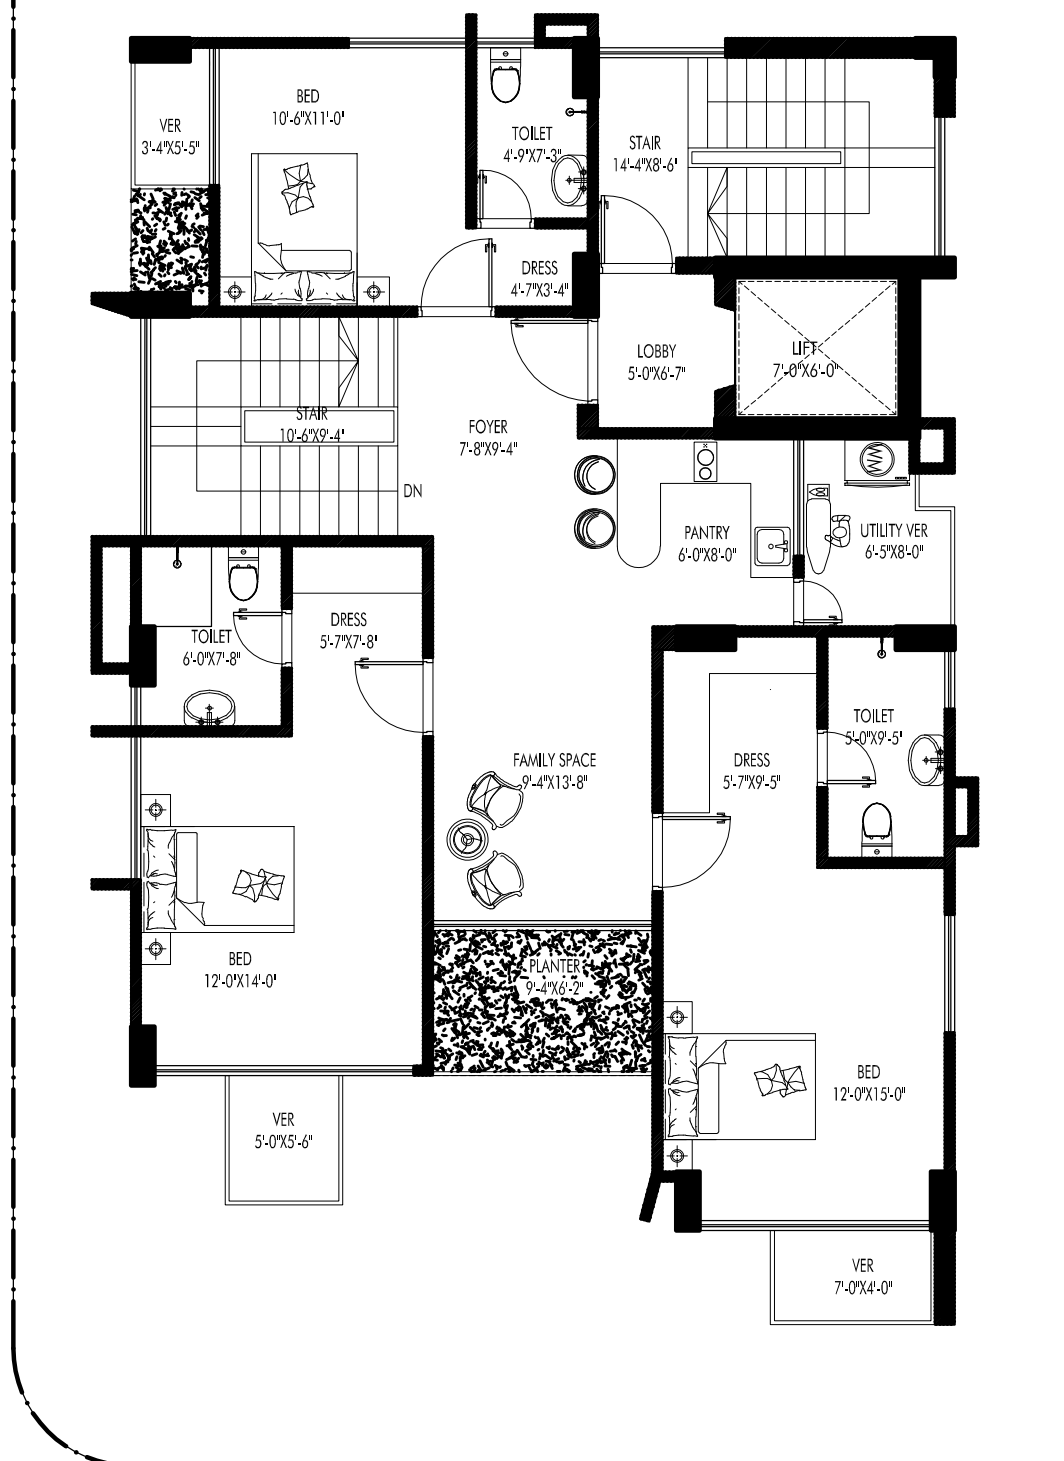


PENTHOUSE UPPER LEVEL

[illegible]

60'-0" WIDE ROAD

25'-0" WIDE ROAD

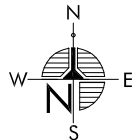

6TH FLOOR PLAN

PENTHOUSE LOWER LEVEL

PROJECT
CUBE AALOK
PROPOSED G+9-STORIED RESIDENTIAL
BUILDING
PLOT-386, BLOCK-F, BASHUNDHARA, DHAKA
DRAWING TITLE
CONCEPTUAL LAYOUT PLAN

LEVEL
As Shown

DEVELOPER
cube
Housing Limited
Cube Housing Ltd.
House No. 10, B-11
Dhaka, Bangladesh-1206
Phone: 01711 611616, 01861 611617
Email: info@cubehousing.com
Website: www.cubehousing.com

CONSULTANT
4 WALLS
inside
outside
HOUSING SOLUTIONS
18B TONGKORHONG, DONGKORHONG, BANGLADESH
Phone: 01711 611616

ARCHITECT
M. WAHID ASIF
AHMED IMTIAZ KHAN
XXXXX

ASSOCIATE CONSULTANT
XXXXX

REV	DATE	DESCRIPTION	SIGN

DRAWN BY - XXXX
CHECKED BY - XXXX
DATE - 22-9-2022
SCALE - AS SHOWN
PROJECT ID 15001
DRAWING NO. A A 0 0 0 0 0 0

COPYRIGHT
RESERVED BY THE
ARCHITECT
ALL RIGHTS RESERVED
NO PART OF THIS
DRAWING MAY BE
REPRODUCED OR
TRANSMITTED IN
ANY FORM OR BY
ANY MEANS
ELECTRONIC OR
MECHANICAL
INCLUDING
PHOTOCOPYING,
RECORDING,
OR BY ANY
INFORMATION
SYSTEM
WITHOUT
PERMISSION
IN WRITING
FROM THE
ARCHITECT